

SITE PLAN
5-12-13 SUBMISSION

**SOLAR TEST FACILITY FOR PV TECHNOLOGIES -
MOHAMMED BIN RASHID AL MAKTOUM SOLAR PARK**


©COPYRIGHT GREEN BUILDING SOLUTIONS 2013 ALL RIGHTS RESERVED



©COPYRIGHT GREEN BUILDING SOLUTIONS 2013 ALL RIGHTS RESERVED




©COPYRIGHT GREEN BUILDING SOLUTIONS 2013 ALL RIGHTS RESERVED

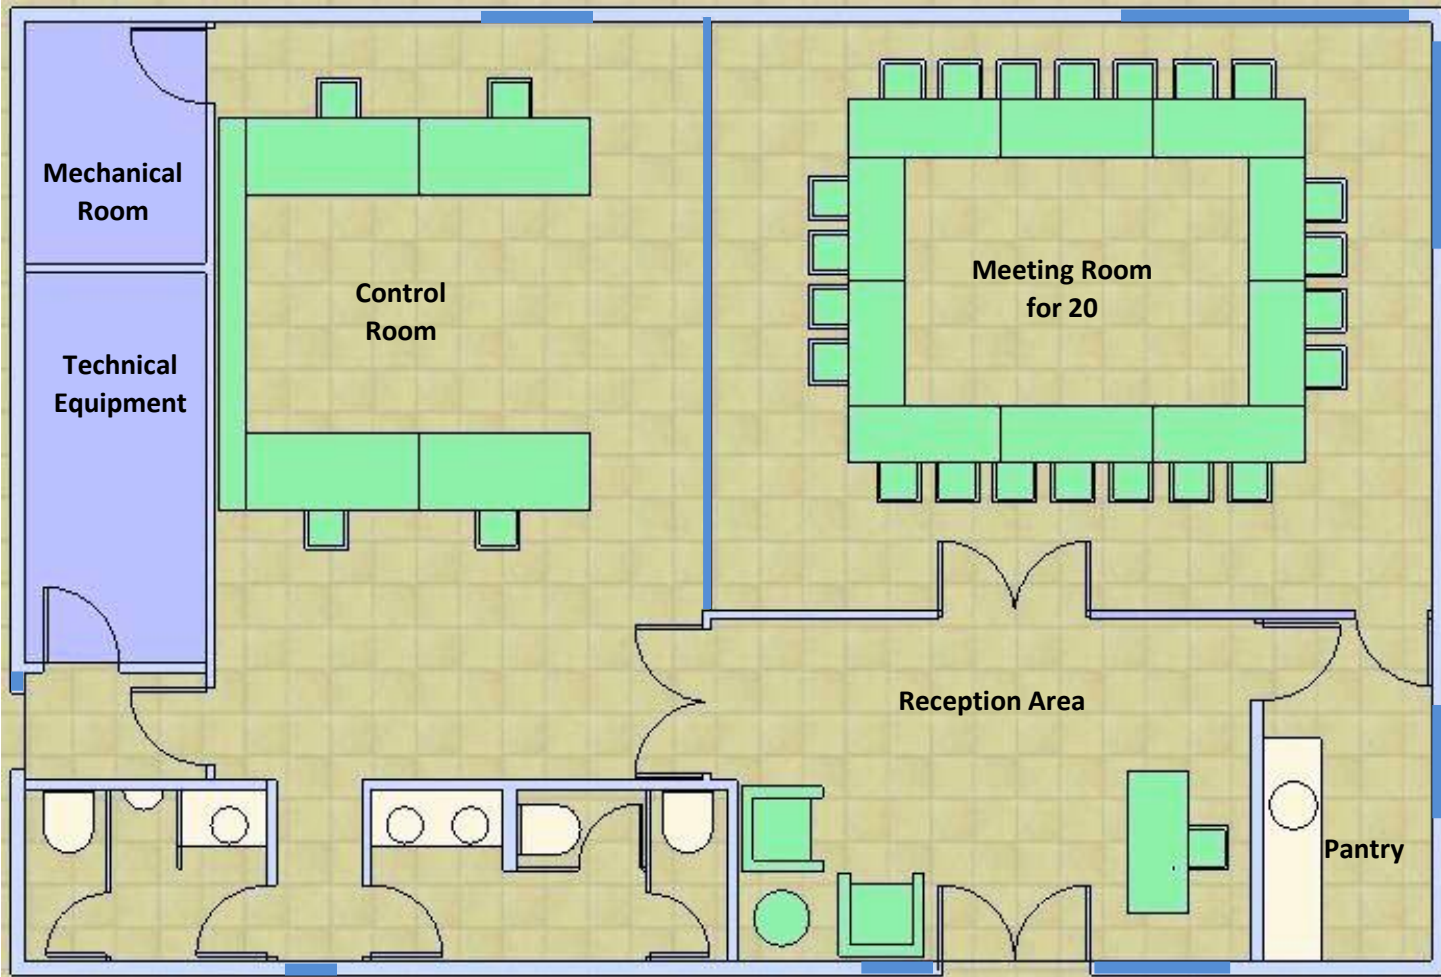

©COPYRIGHT GREEN BUILDING SOLUTIONS 2013 ALL RIGHTS RESERVED

FLOOR PLAN
5-12-13 SUBMISSION

**SOLAR TEST FACILITY FOR PV TECHNOLOGIES -
MOHAMMED BIN RASHID AL MAKTOUM SOLAR PARK**

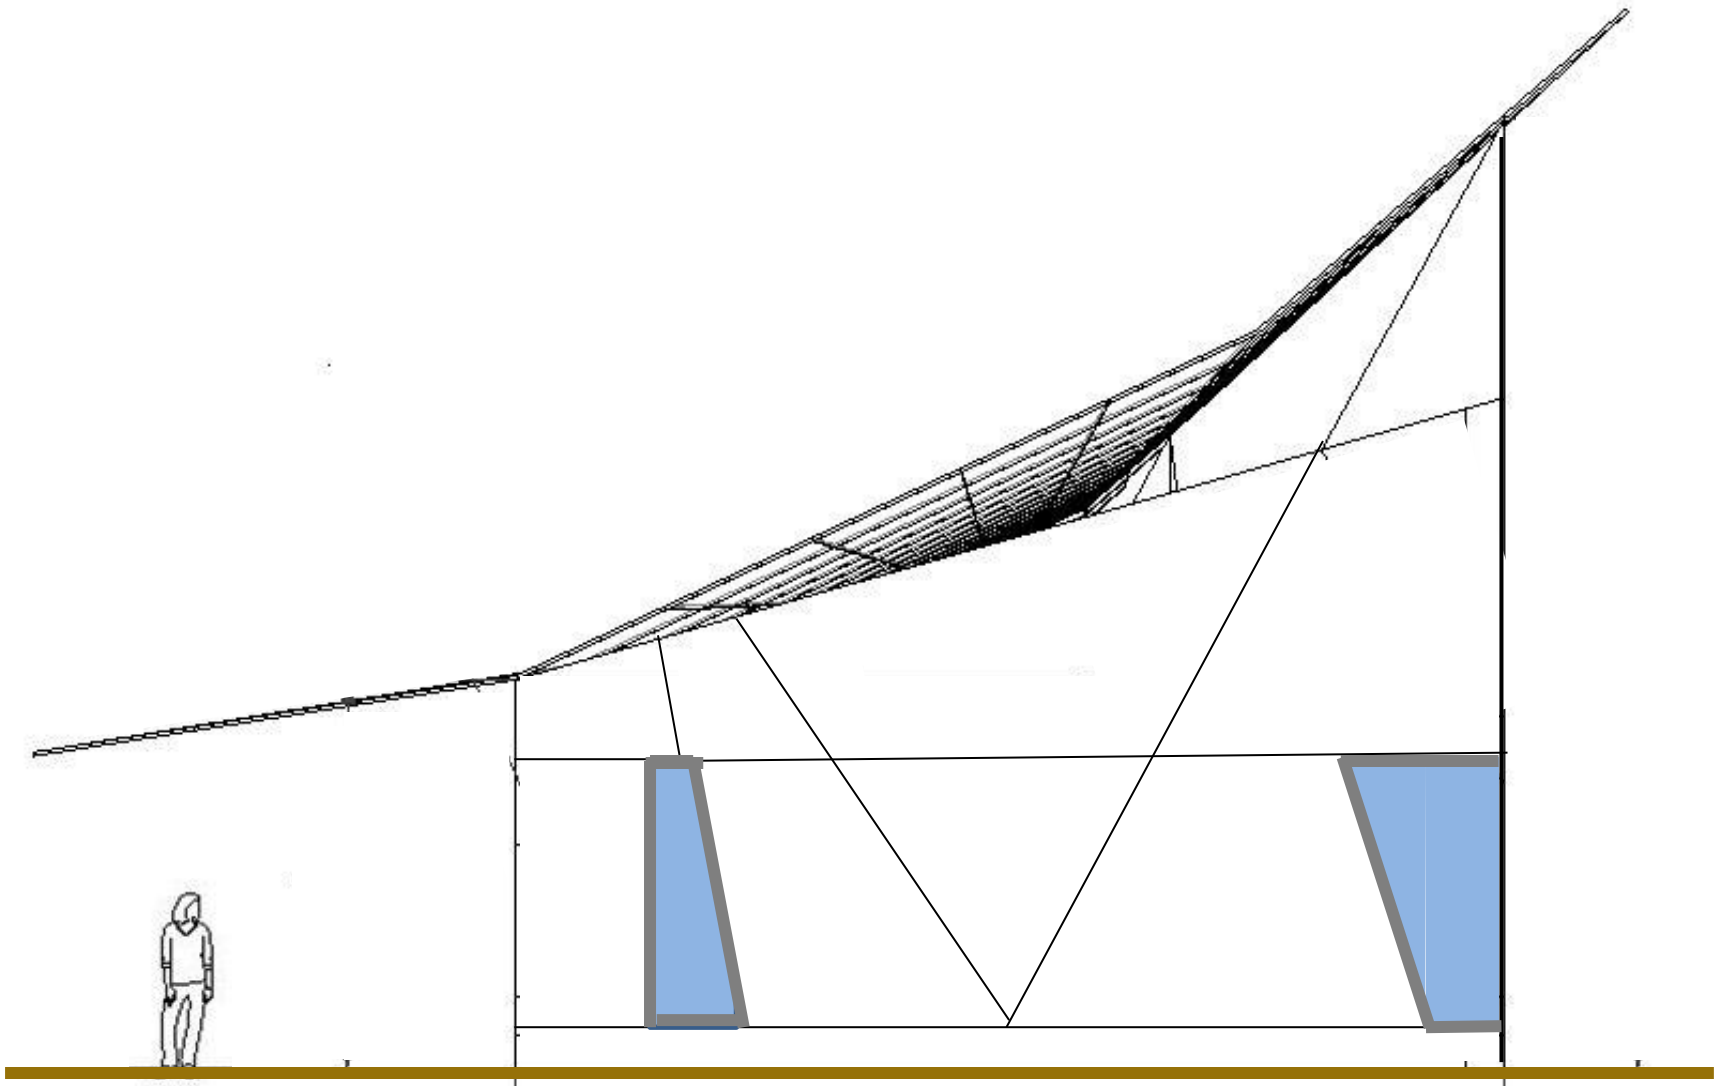


EAST ELEVATION

5-12-13 SUBMISSION

**SOLAR TEST FACILITY FOR PV TECHNOLOGIES -
MOHAMMED BIN RASHID AL MAKTOUM SOLAR PARK**

©COPYRIGHT GREEN BUILDING SOLUTIONS 2013 ALL RIGHTS RESERVED

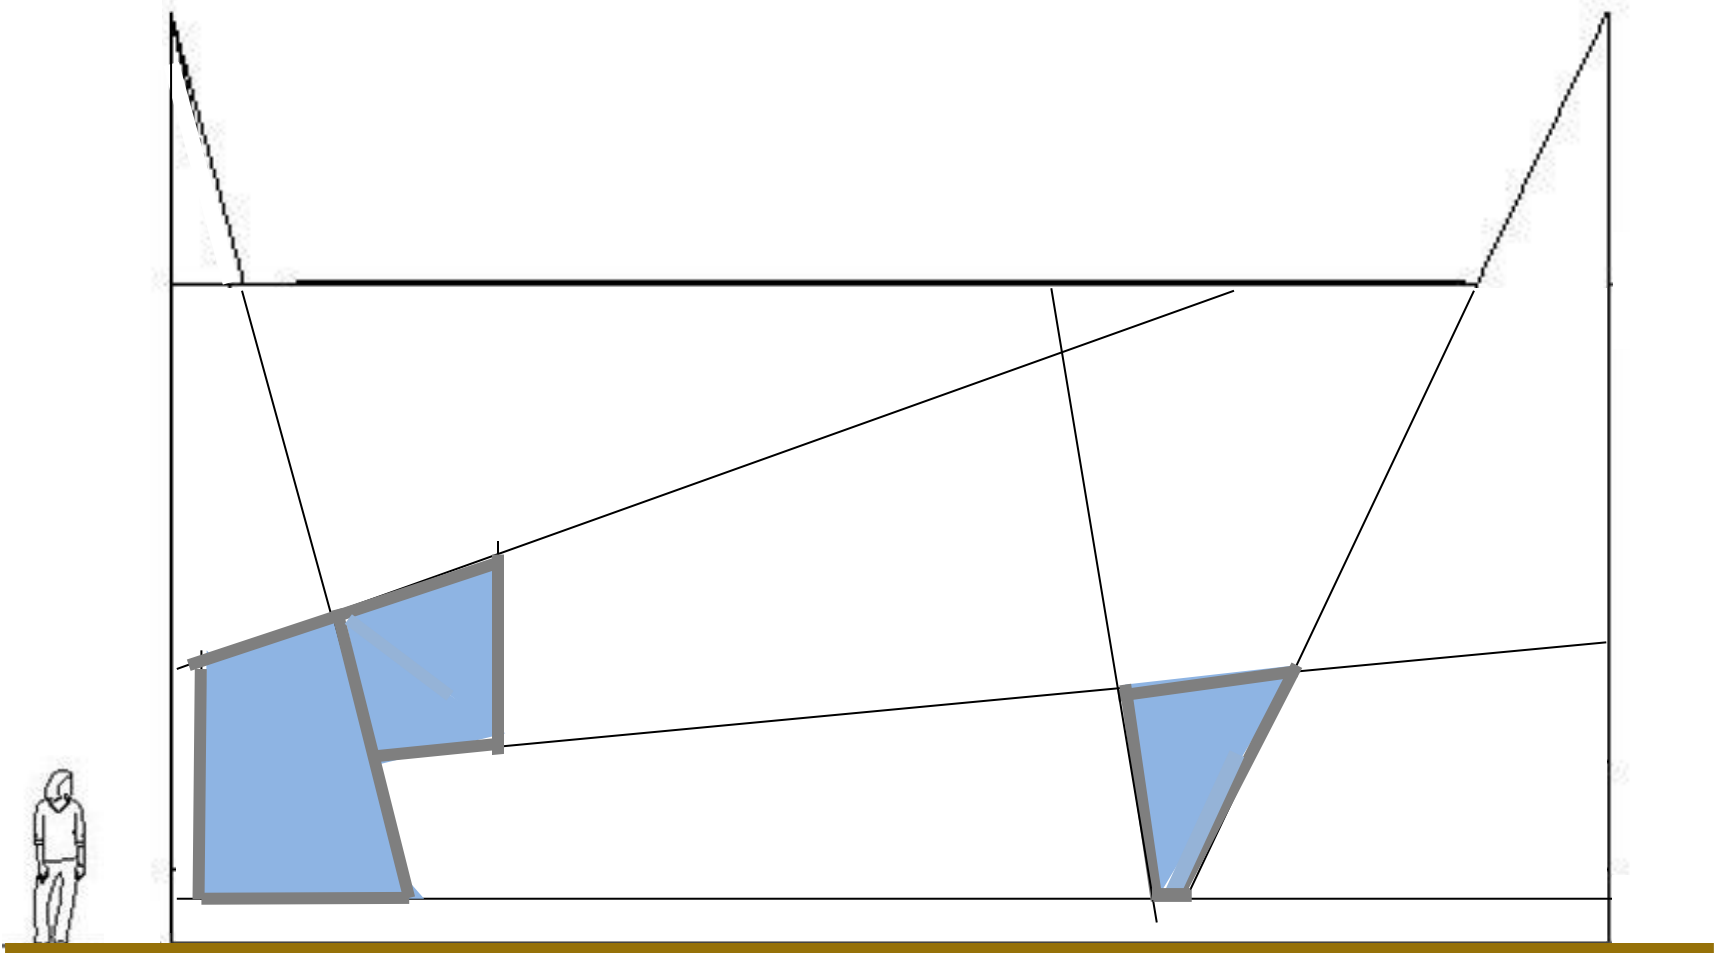


NORTH ELEVATION


5-12-13 SUBMISSION

**SOLAR TEST FACILITY FOR PV TECHNOLOGIES -
MOHAMMED BIN RASHID AL MAKTOUM SOLAR PARK**

©COPYRIGHT GREEN BUILDING SOLUTIONS 2013 ALL RIGHTS RESERVED

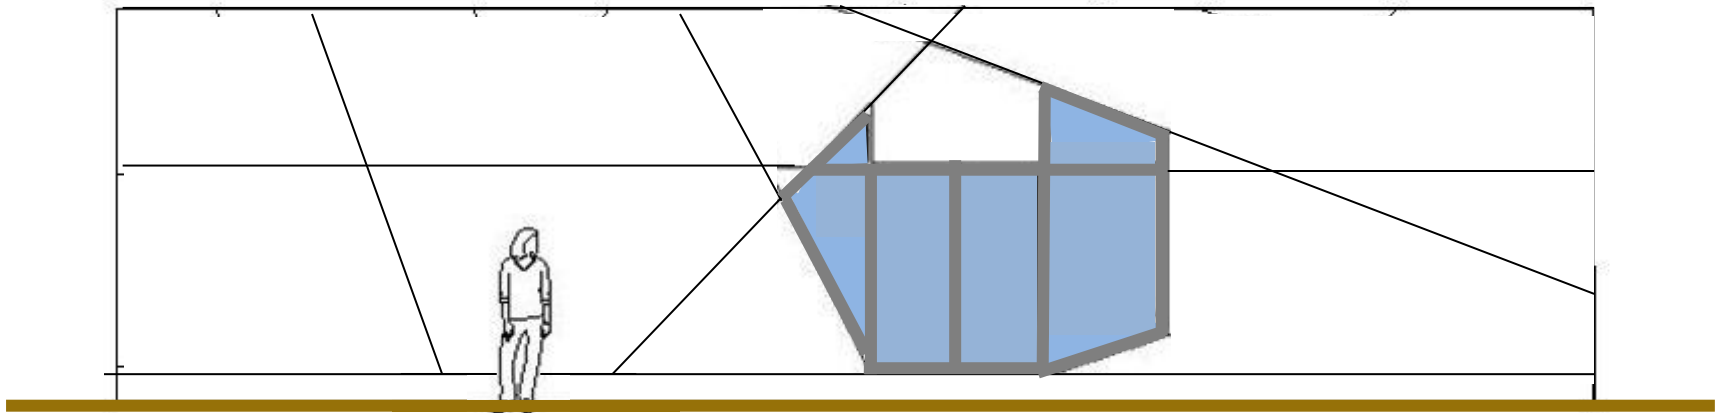


SOUTH ELEVATION


 **REC 5-12-13 SUBMISSION**



**SOLAR TEST FACILITY FOR PV TECHNOLOGIES -
MOHAMMED BIN RASHID AL MAKTOUM SOLAR PARK**

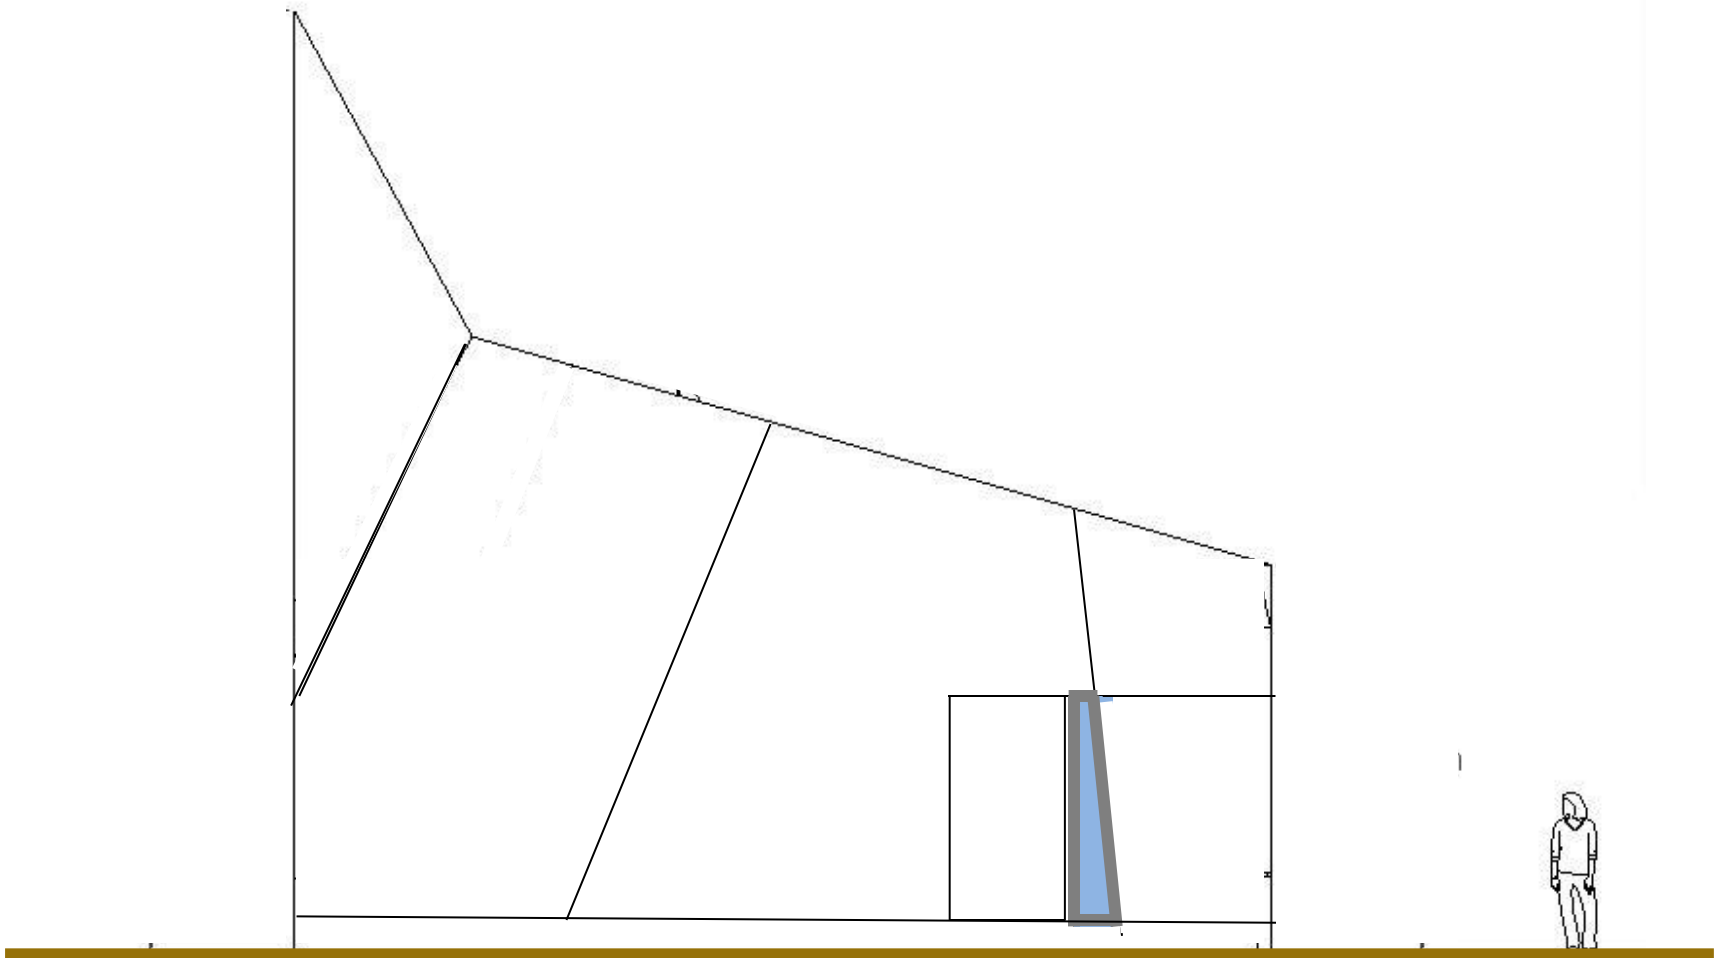


WEST ELEVATION

 **REC 5-12-13 SUBMISSION**



**SOLAR TEST FACILITY FOR PV TECHNOLOGIES -
MOHAMMED BIN RASHID AL MAKTOUM SOLAR PARK**

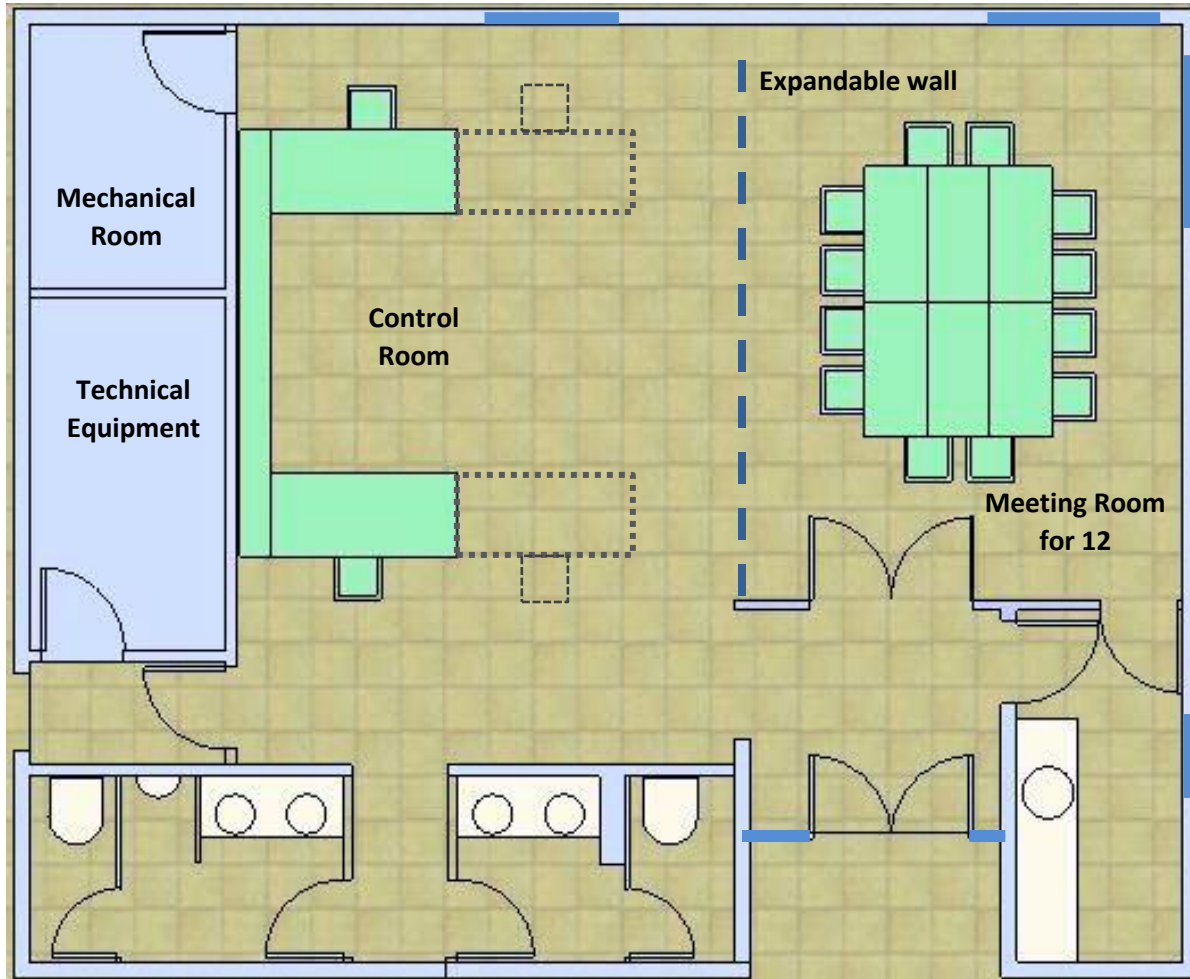

ALT. FLOOR PLAN
5-12-13 SUBMISSION

**SOLAR TEST FACILITY FOR PV TECHNOLOGIES -
MOHAMMED BIN RASHID AL MAKTOUM SOLAR PARK**

©COPYRIGHT GREEN BUILDING SOLUTIONS 2013 ALL RIGHTS RESERVED

Top__ SOLAR PANEL LAYOUT

